


# KEYSTONE XL PROJECT (SEWARD COUNTY, NEBRASKA)

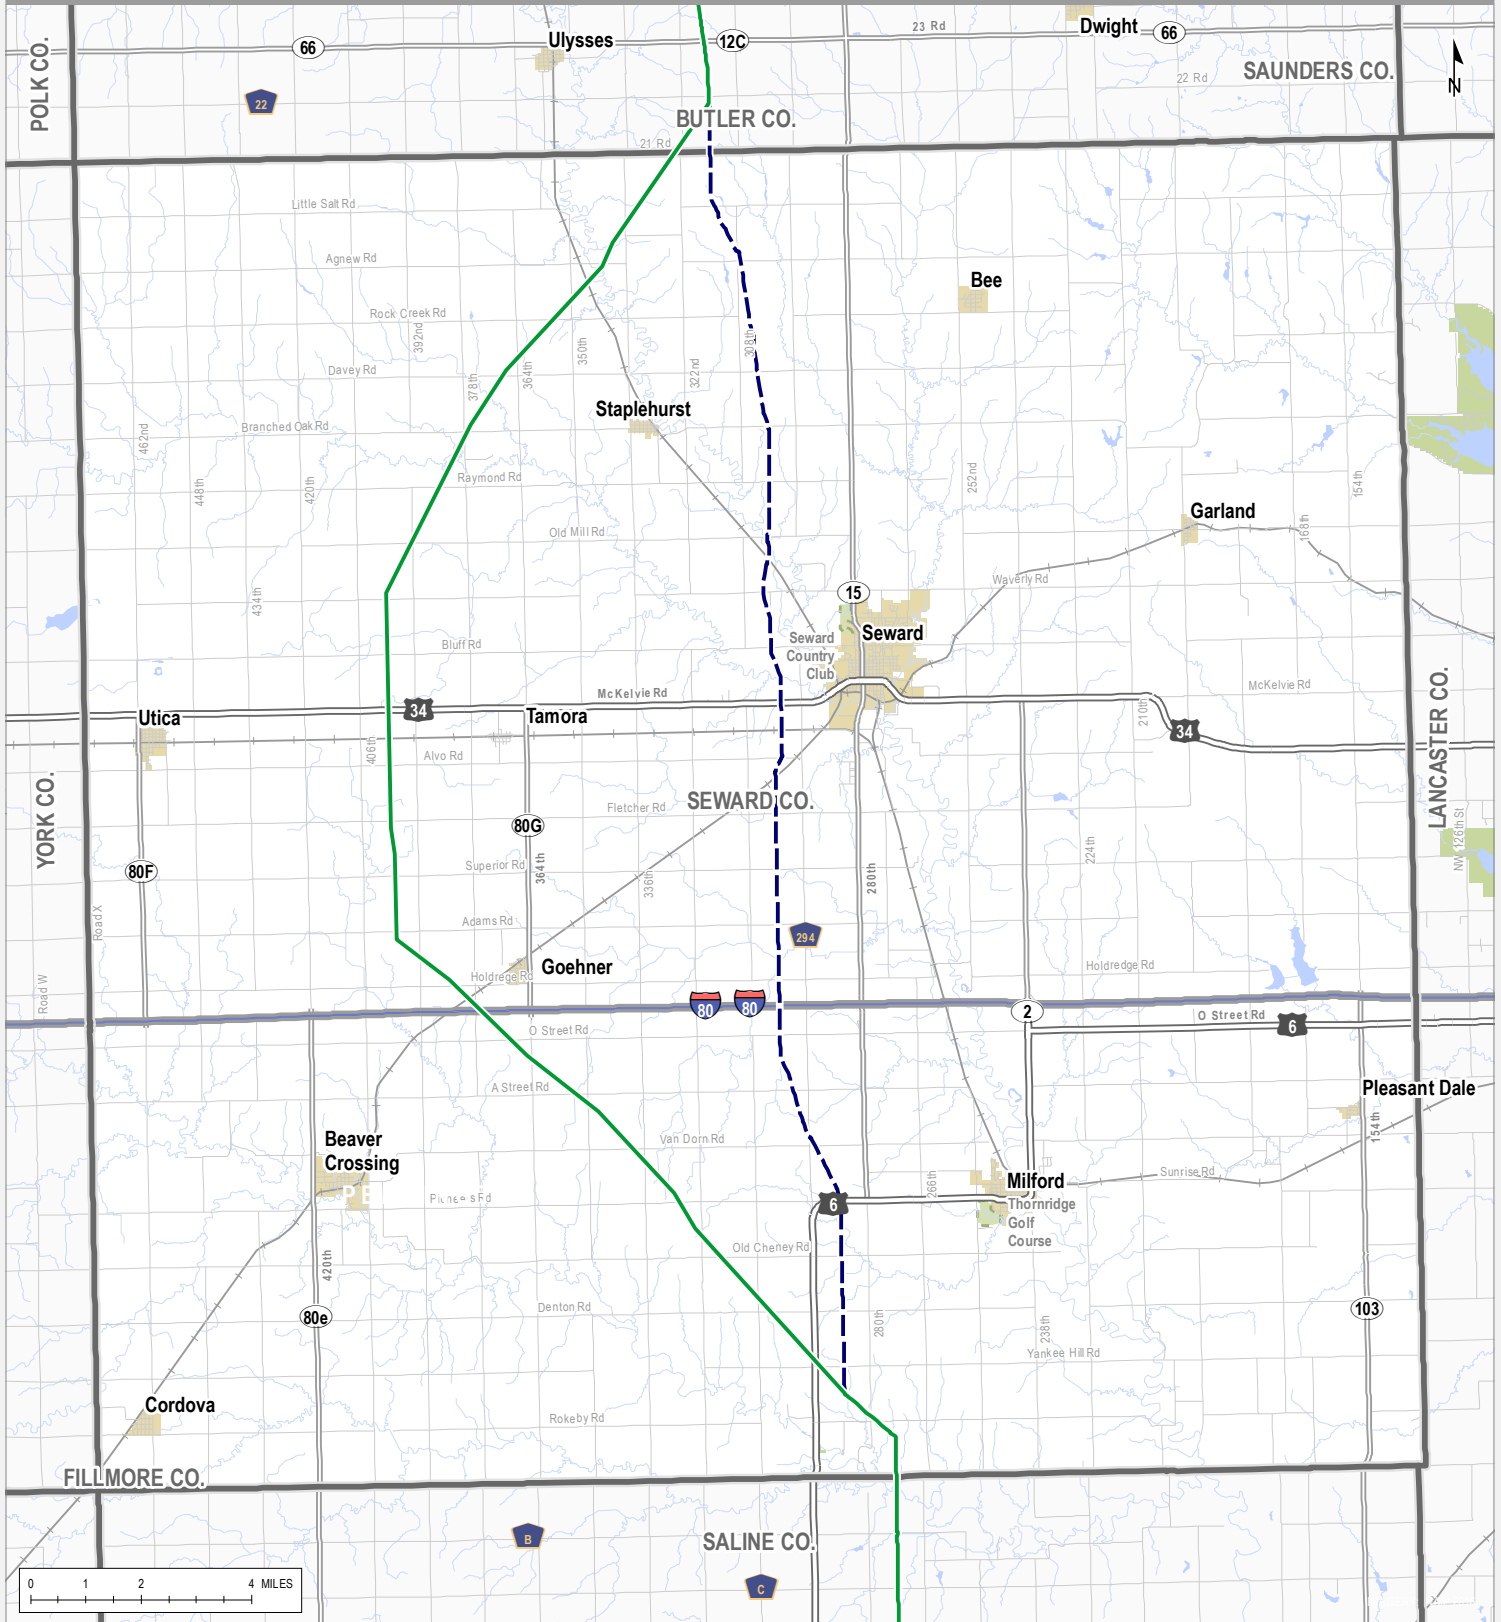

**LEGEND**

- KEYSTONE XL PROJECT
- EXISTING KEYSTONE MAINLINE
- COUNTY BOUNDARY
- RIVER / STREAM
- WATERBODY
- URBAN AREA
- MAJOR HIGHWAY
- HIGHWAY
- MAJOR ROAD
- LOCAL ROAD
- RAILROAD

FOR INFORMATION PURPOSE ONLY

**DRAWING INFORMATION**

DRAWN BY: PD	COUNTY: SEWARD
CHECKED BY: JP	STATE: NEBRASKA
DATE: 2017-11-30	SHEET: 1 OF 1
DWG #: XL-31-P-7183	SCALE: 1:220,000

**REVISIONS**

DATE	REVISION	REV.
2017-11-30	ISSUED FOR REVIEW	A

**PREPARED BY**

**exp Energy Services Inc.**

T: +1.850.385.5441  
 F: +1.850.385.5523  
 1300 METROPOLITAN BLVD.  
 TALLAHASSEE, FL 32308, USA

**KEYSTONE XL PROJECT**

**TransCanada**  
*In business to deliver*